

1/4

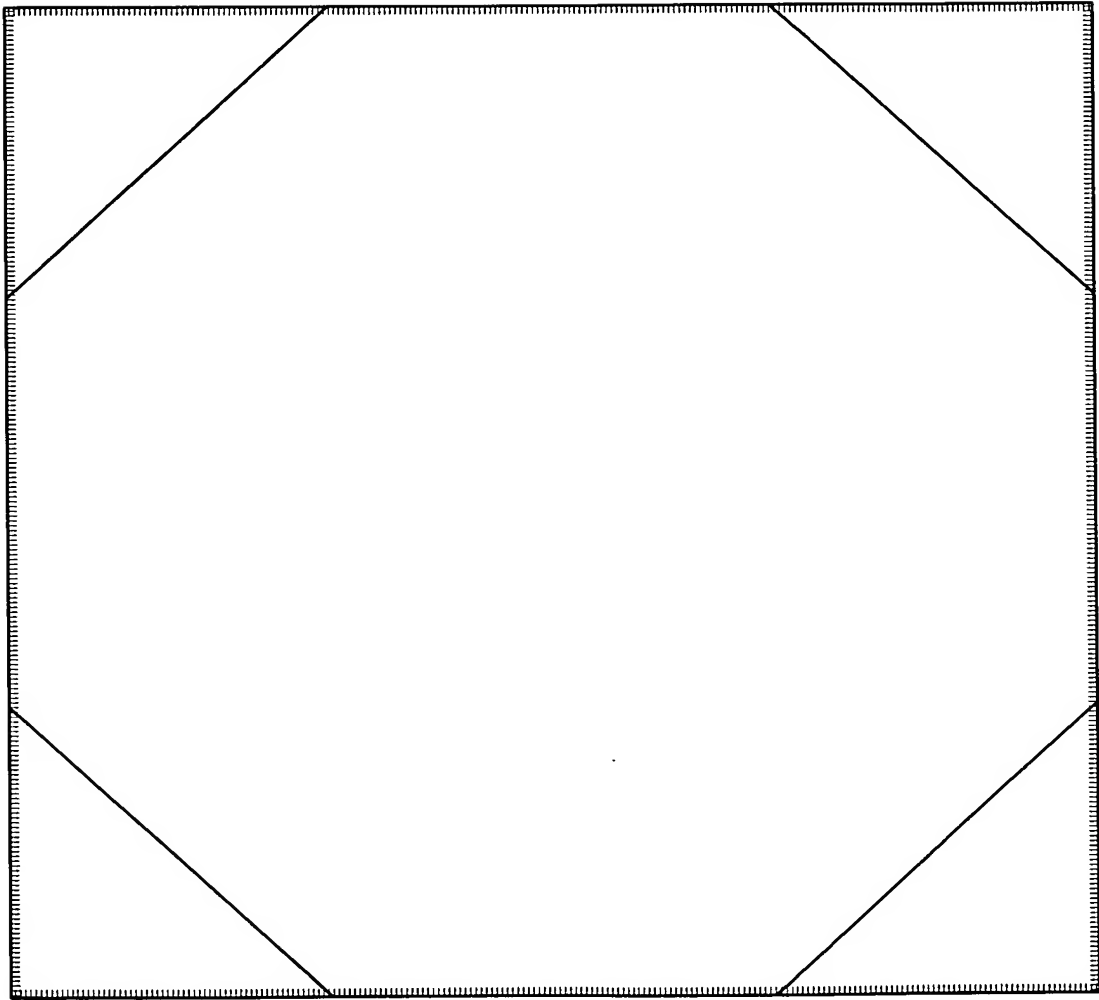


FIG. 1



FIG. 2b

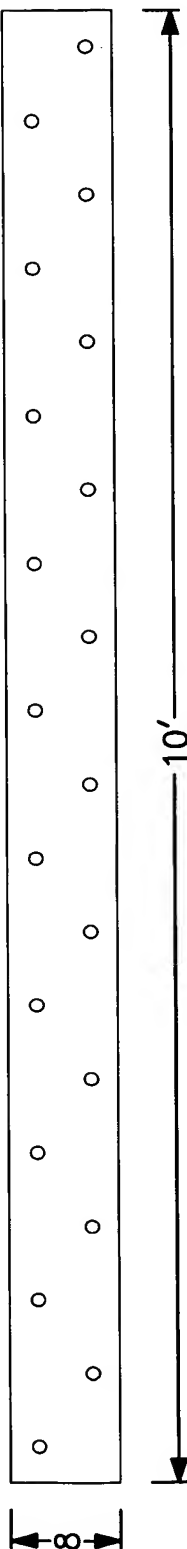


FIG. 2a

Example 100,000 sf building with
10,000 sf shrinkage
compensating concrete floor
slab placements.

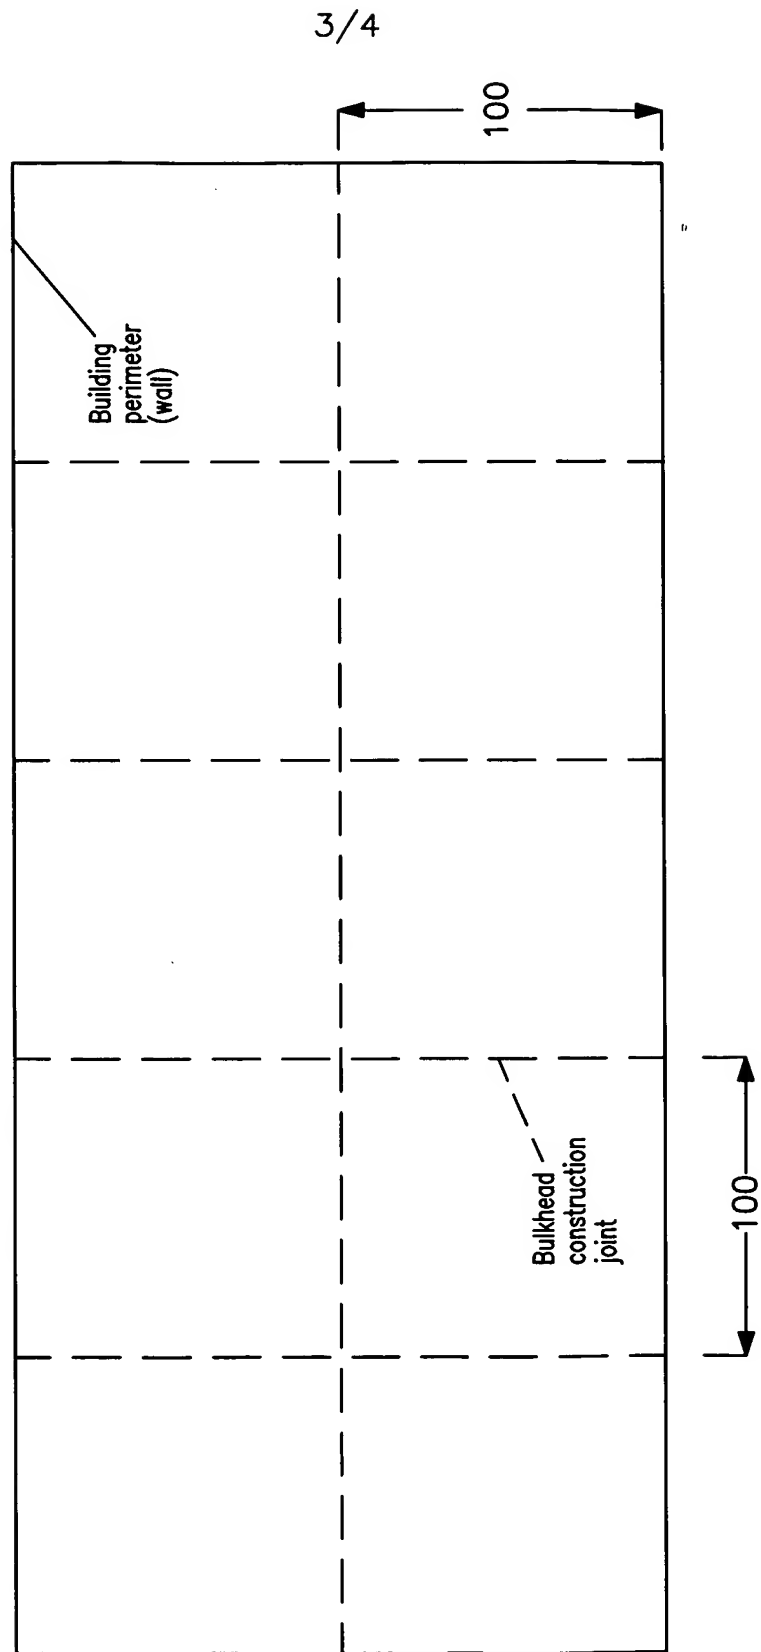


FIG. 3

FIG. 4b


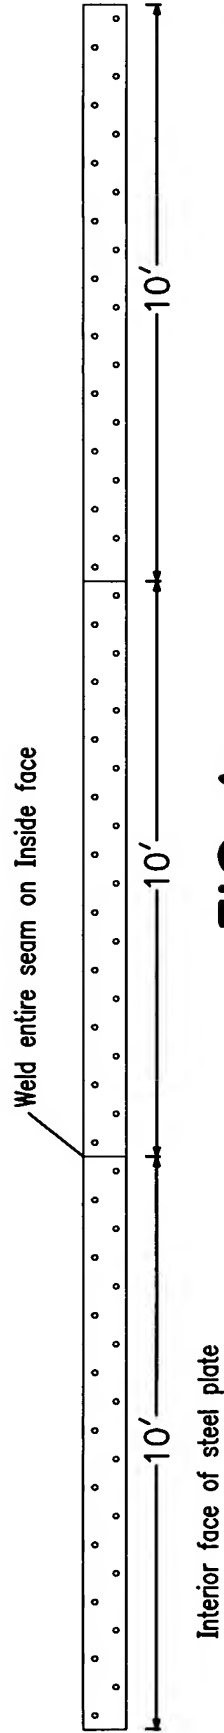


FIG. 4a

4/4

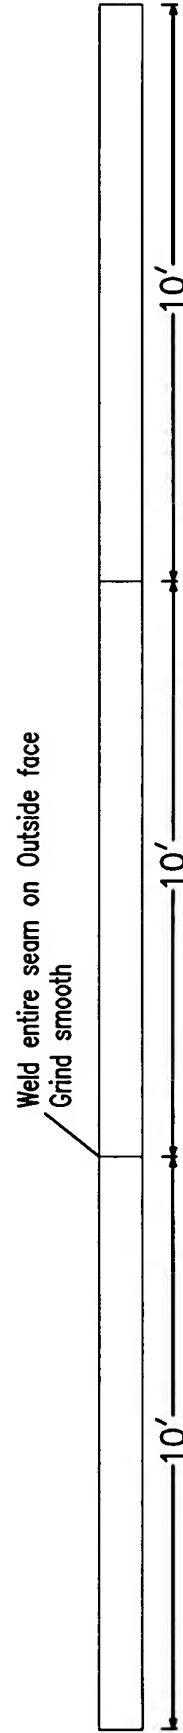

Surround all four sides of 10,000 sf slab placement with 10' long steel plate sections welded together at every function

FIG. 4c